



PF DEVELOPERS GREENVILLE, LLC HOLDS THE RIGHTS TO CONVEY IN AND TO
 ALTERNATIVE MOTIVATION, LLC, INCORPORATION INTO OTHER JOINT VENTURES OR
 OF PF DEVELOPERS GREENVILLE, LLC
 ©2007 PF DEVELOPERS GREENVILLE, LLC

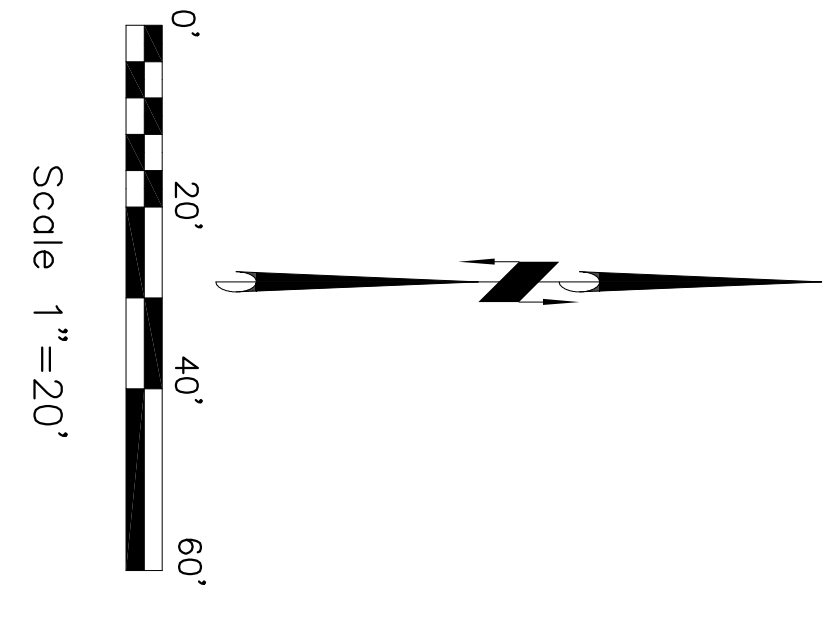

S.T.H. "76"

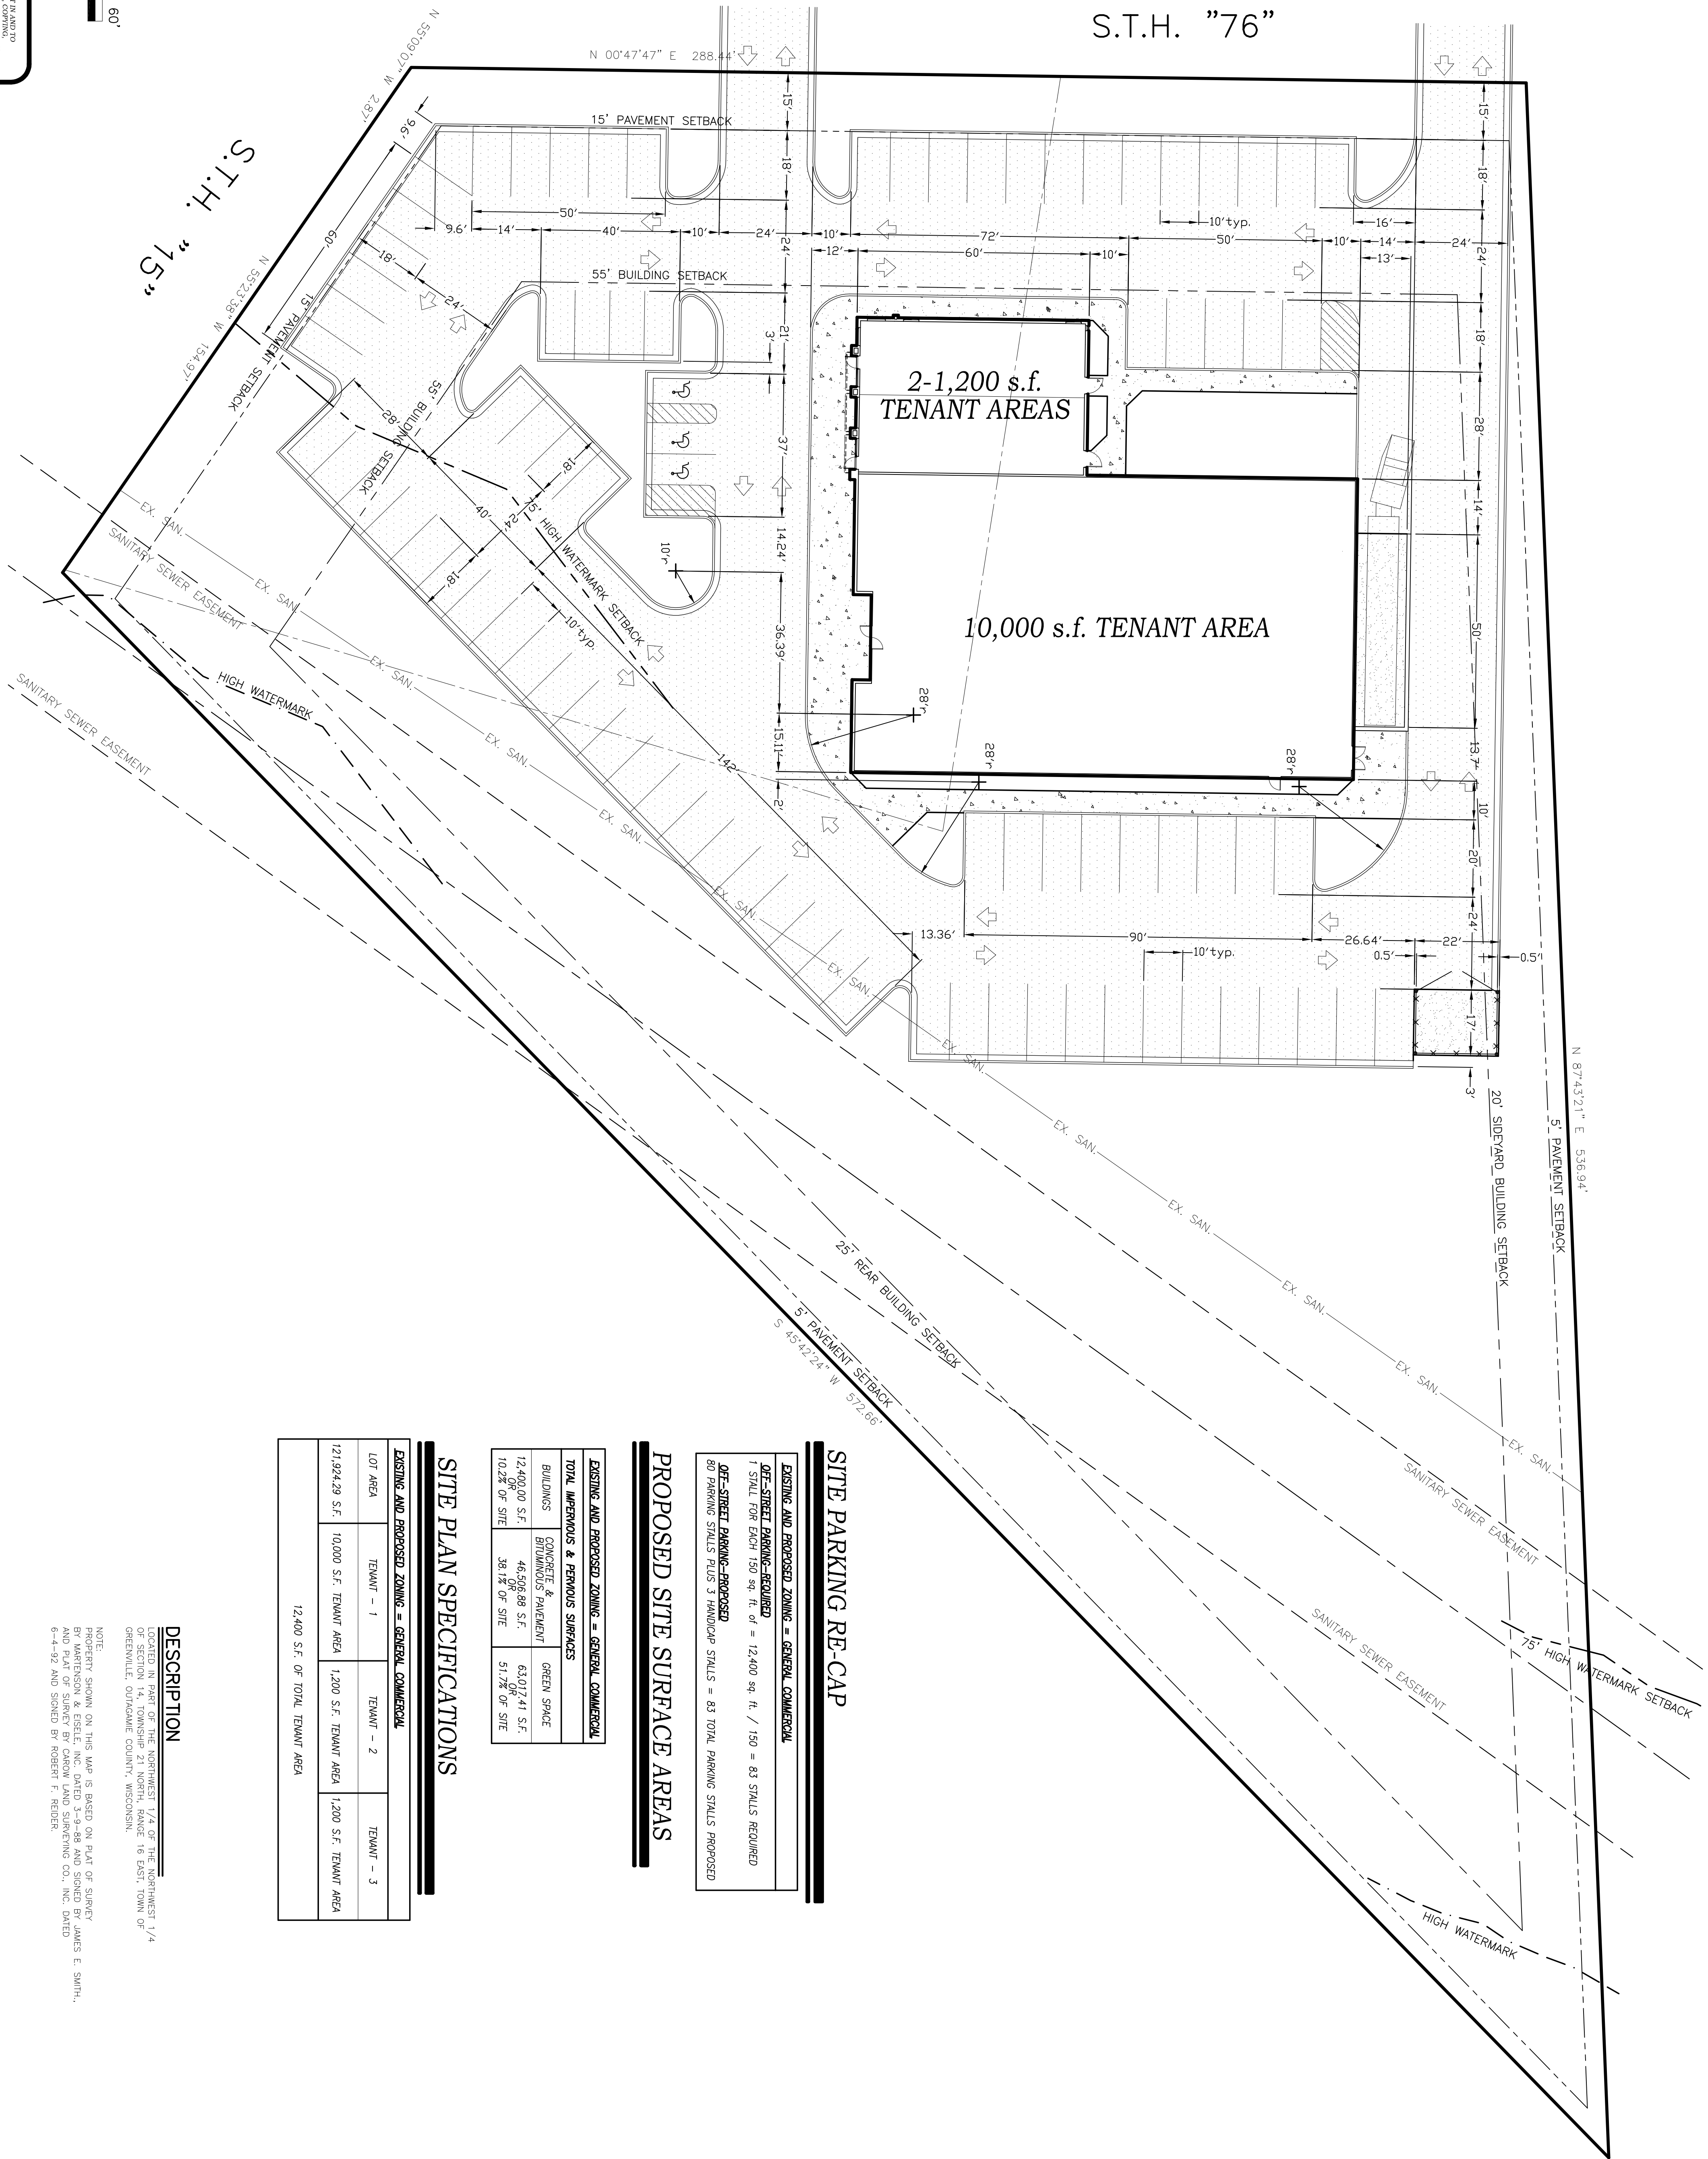

SITE PARKING RE-CAP

EXISTING AND PROPOSED ZONING = GENERAL COMMERCIAL
OFF-STREET PARKING-REQUIRED
 1 STALL FOR EACH 150 sq. ft. of = 12,400 sq. ft. / 150 = 83 STALLS REQUIRED
OFF-STREET PARKING-PROPOSED
 80 PARKING STALLS PLUS 3 HANDICAP STALLS = 83 TOTAL PARKING STALLS PROPOSED

PROPOSED SITE SURFACE AREAS

EXISTING AND PROPOSED ZONING = GENERAL COMMERCIAL		
TOTAL IMPERVIOUS & PERVIOUS SURFACES	BUILDINGS	CONCRETE & BITUMINOUS PAVEMENT
12,400.00 S.F.	46,506.88 S.F.	63,017.41 S.F.
10.2% OF SITE	38.1% OF SITE	51.7% OF SITE

SITE PLAN SPECIFICATIONS

EXISTING AND PROPOSED ZONING = GENERAL COMMERCIAL			
LOT AREA	TENANT - 1	TENANT - 2	TENANT - 3
121,924.29 S.F.	10,000 S.F. TENANT AREA	1,200 S.F. TENANT AREA	1,200 S.F. TENANT AREA
	12,400 S.F. OF TOTAL TENANT AREA		

DESCRIPTION

LOCATED IN PART OF THE NORTHWEST 1/4 OF THE NORTHWEST 1/4
 OF SECTION 14, TOWNSHIP 21 NORTH, RANGE 16 EAST, TOWN OF
 GREENVILLE, OUTAGAMIE COUNTY, WISCONSIN.
 NOTE:
 PROPERTY SHOWN ON THIS MAP IS BASED ON PLAT OF SURVEY JAMES E. SMITH,
 P.F. DEVELOPERS GREENVILLE, LLC, DATED 09-14-07 AND PLAT OF SURVEY BY CAROL LAND SURVEYING CO., INC. DATED
 6-4-92 AND SIGNED BY ROBERT F. REIDER.

CIVIL ENGINEER: LAND SURVEYING LANDSCAPE ARCHITECTURE CIVIL ENGINEERING 5709 WINDY DRIVE, SUITE D STEVENS POINT, WI, 54481 (715) 344-9999	ARCHITECT:	DEVELOPER: P. F. Developers - Greenville LLC P. F. Developers - Greenville LLC, © 2007 LOT DEVELOPMENT TOWN OF GREENVILLE OUTAGAMIE COUNTY, WISCONSIN	PROJECT MANAGER: J.L. FISCHER INC. Member of "THE FISCHER GROUP" 1008 Woodcrest Dr. * Appleton, Wisconsin 54915 * USA Jfischer2@new.rr.com 1-920-450-0023	SHEET: MASTER PLAN P. F. Developers - Greenville LLC, 2007	<table border="1" style="width:100%; border-collapse: collapse;"> <tr> <td style="font-size: 8px;">REVISIONS</td> <td style="font-size: 8px;">1</td> <td style="font-size: 8px;">2</td> <td style="font-size: 8px;">3</td> <td style="font-size: 8px;">4</td> <td style="font-size: 8px;">5</td> <td style="font-size: 8px;">6</td> <td style="font-size: 8px;">7</td> </tr> <tr> <td style="font-size: 8px;">CHECKED:</td> <td style="font-size: 8px;">Thomas Ruedel</td> <td></td> <td></td> <td></td> <td></td> <td></td> <td></td> </tr> <tr> <td style="font-size: 8px;">DRAWN:</td> <td style="font-size: 8px;">Thomas Ruedel</td> <td></td> <td></td> <td></td> <td></td> <td></td> <td></td> </tr> <tr> <td style="font-size: 8px;">DATE:</td> <td style="font-size: 8px;">09-14-07</td> <td></td> <td></td> <td></td> <td></td> <td></td> <td></td> </tr> <tr> <td style="font-size: 8px;">PROJECT NO.:</td> <td style="font-size: 8px;">07-079</td> <td></td> <td></td> <td></td> <td></td> <td></td> <td></td> </tr> </table>	REVISIONS	1	2	3	4	5	6	7	CHECKED:	Thomas Ruedel							DRAWN:	Thomas Ruedel							DATE:	09-14-07							PROJECT NO.:	07-079						
REVISIONS	1	2	3	4	5	6	7																																						
CHECKED:	Thomas Ruedel	
DRAWN:	Thomas Ruedel	
DATE:	09-14-07	
PROJECT NO.:	07-079	