




1. THICKENED EDGE WALK

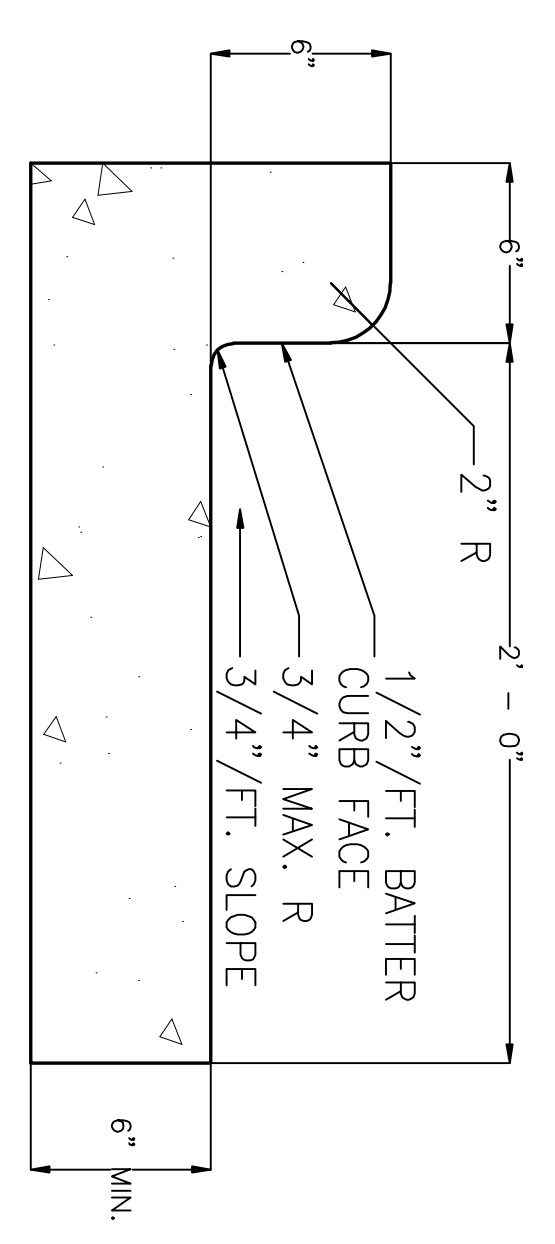

2. 30" CURB & GUTTER

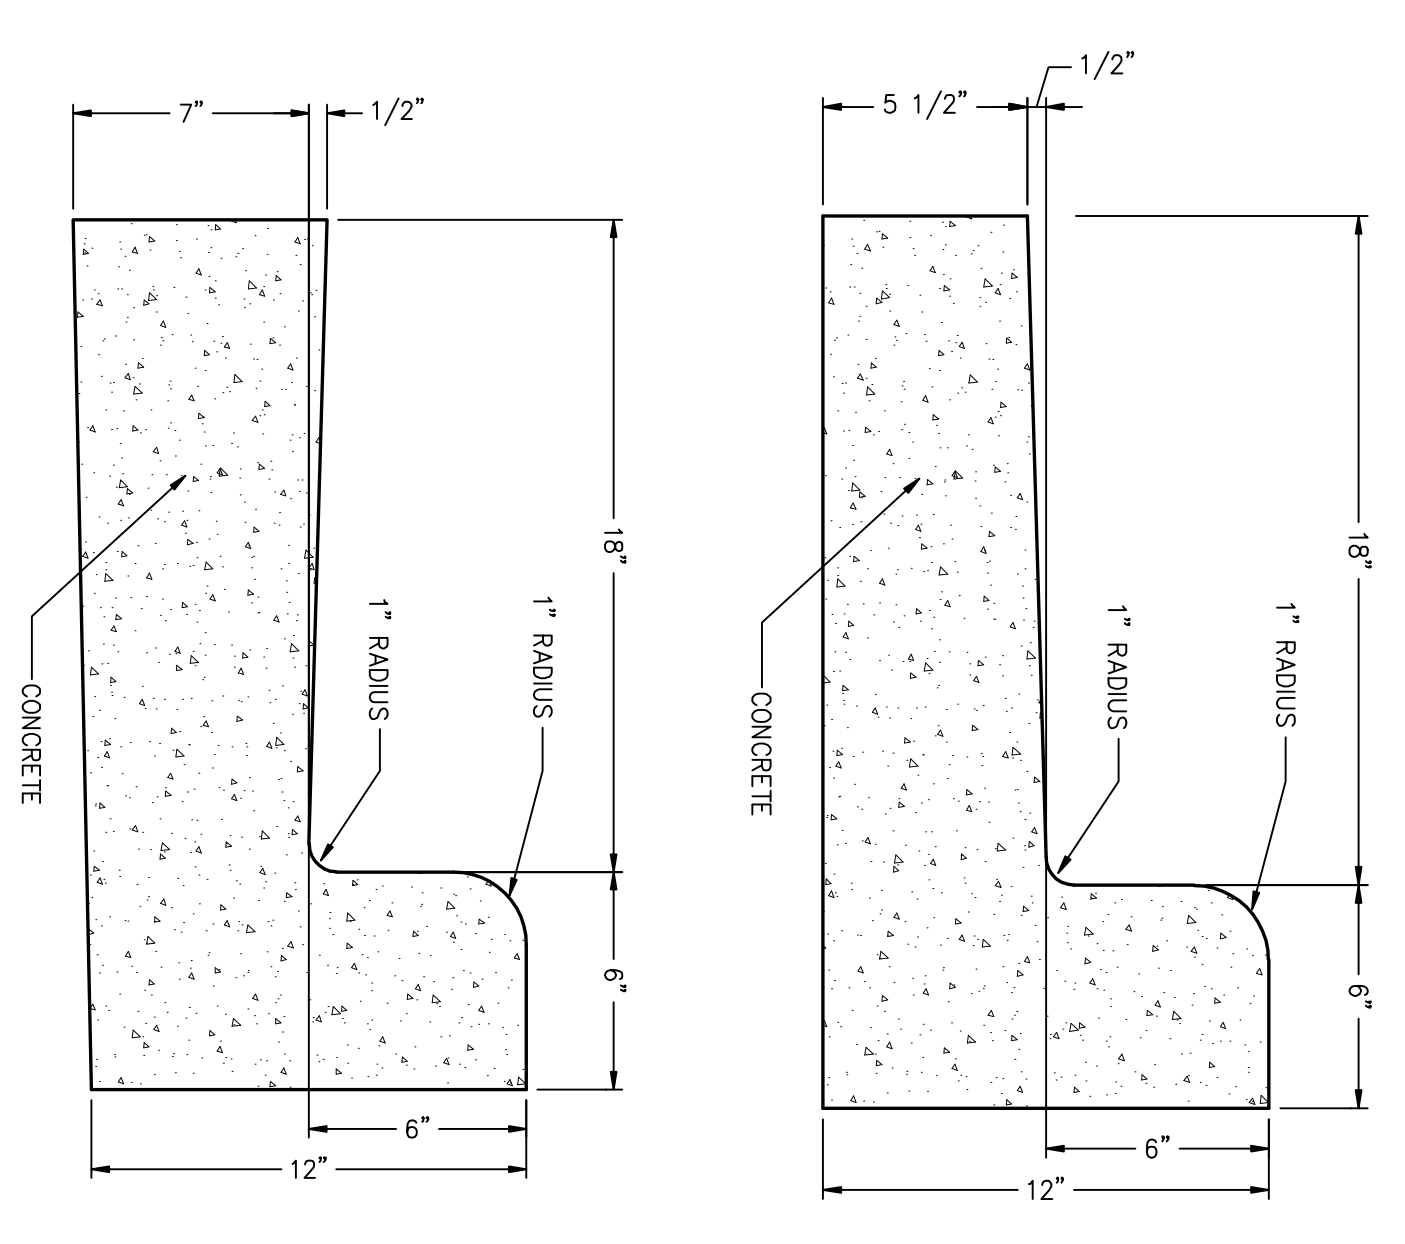

3. 24" CURB & GUTTER

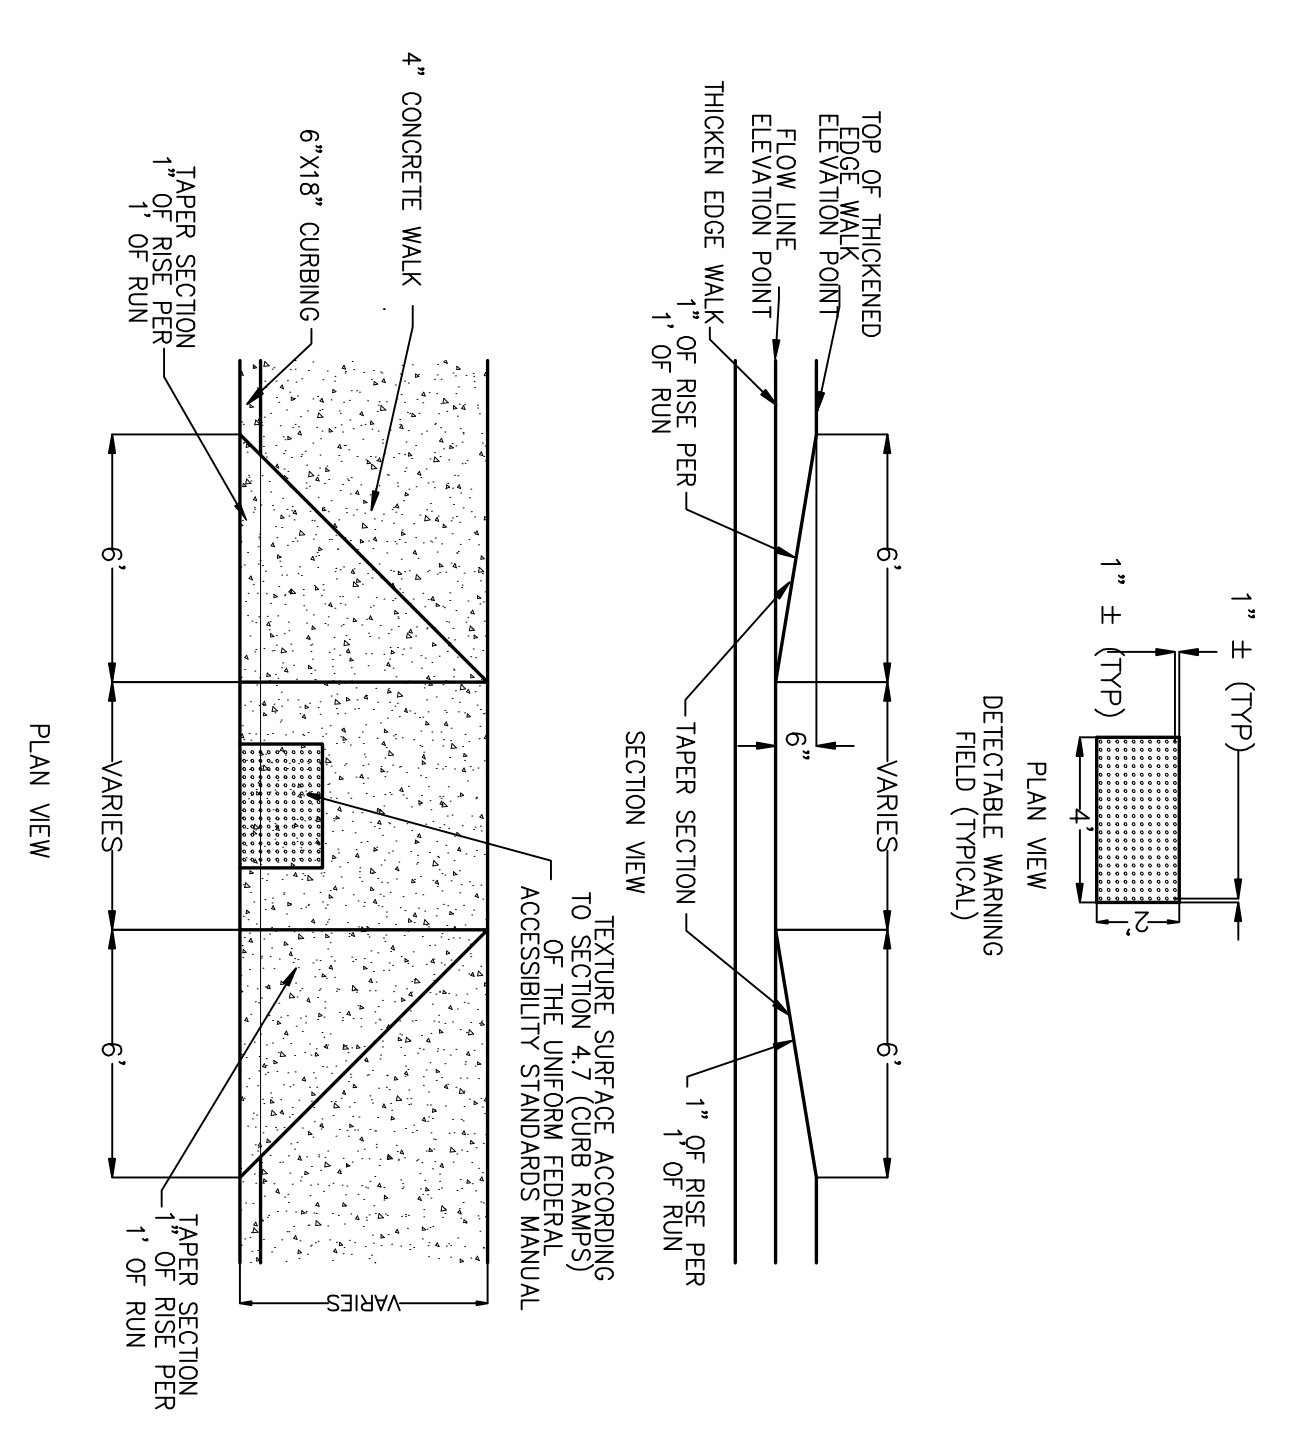

4. HANDI-CAP RAMP

CIVIL ENGINEER:
POINT
 LAND SURVEYING
 LANDSCAPE ARCHITECTURE
 CIVIL ENGINEERING
 5700 WINDY DRIVE, SUITE D
 STEVENS POINT, WI, 54481
 (715) 344-9999

ARCHITECT:
Olson Architecture
 600 West Front Street
 Appleton, Wisconsin 54911
 1-800-480-4894
 dlo@olsonsgatheringplace.com

DEVELOPER:
P. F. Developers - Barron LLC
 P. F. Developers - Barron LLC, © 2007
LOT DEVELOPMENT
CITY OF BARRON
BARRON COUNTY, WISCONSIN

ENGINEER:
J.L. FISCHER INC.
 Member of "THE FISCHER GROUP"
 1008 Woodcrest Dr. • Appleton, Wisconsin 54915 • USA
 Jfischer2@new.rr.com
 1-920-450-0023

SUBJECT:
DETAILS
 P. F. Developers - Barron LLC, © 2007

PROJECT NO.	
DATE	
DRAWN	
CHECKED	